

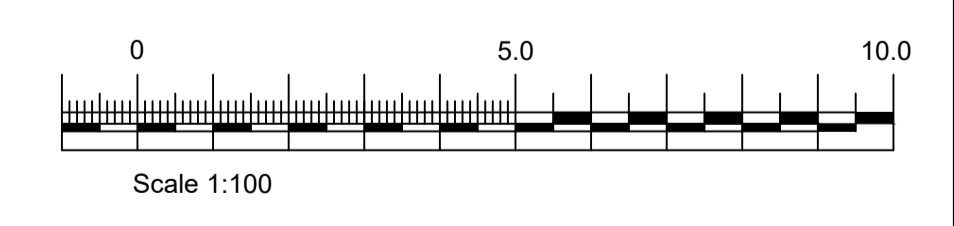


PROPOSED LEVEL 00

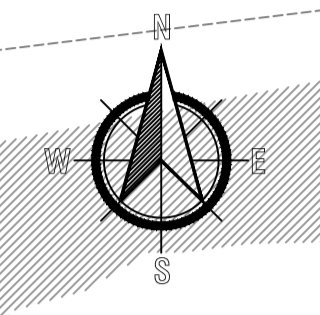

Project Title - To demolish existing property, excavation of a plot and construction of 16 garages at level 00, 1 commercial space class 4b and 57 apartments from level 01 upwards, including 9 penthouses at receded floor level.	Scale - 1:100	Reference - MA.SVN.52.24	<table border="1"> <tr><td> </td></tr> <tr><td> </td></tr> <tr><td> </td></tr> <tr><td> </td></tr> </table>				
Drawing Title - Proposed Level 00	Date - 08/10/2024	Drawing No. - 01					
Site Address - Site at Triq Il-Kanun and Triq Gdida fi Triq Il-Haddied	Drawn by - B.F.	Client - Mr. Herman Cuschieri					
Legend: <ul style="list-style-type: none"> ■ Green - As Approved But Not Constructed ■ Blue - As Actually Constructed ■ Yellow - To be Demolished ■ Red - Proposed for Construction 							



PROPOSED LEVEL 02

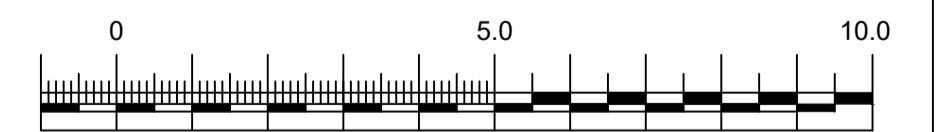

Project Title - To demolish existing property, excavation of a plot and construction of 16 garages at level 00, 1 commercial space class 4b and 57 apartments from level 01 upwards, including 9 penthouses at recoded floor level.	Scale - 1:100	Reference - MA SVN 52 24
Drawing Title - Proposed Level 04	Date - 08/10/2024	Drawing No. - 05
Site Address - Site at, Triq Il-Kanun and Triq Gdida fi Triq Il-Haddied	Drawn by - B.F.	Client - Mr. Herman Cuschieri

■ Green - As Approved But Not Constructed
■ Blue - As Actually Constructed
■ Yellow - To be Demolished
■ Red - Proposed for Construction




PROPOSED LEVEL 06

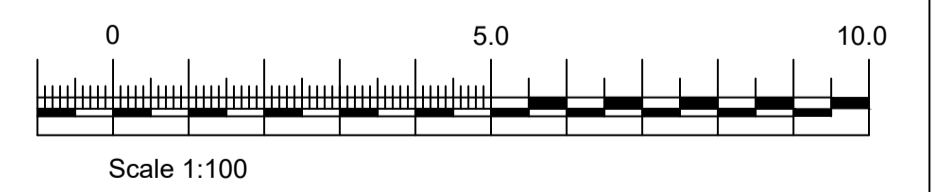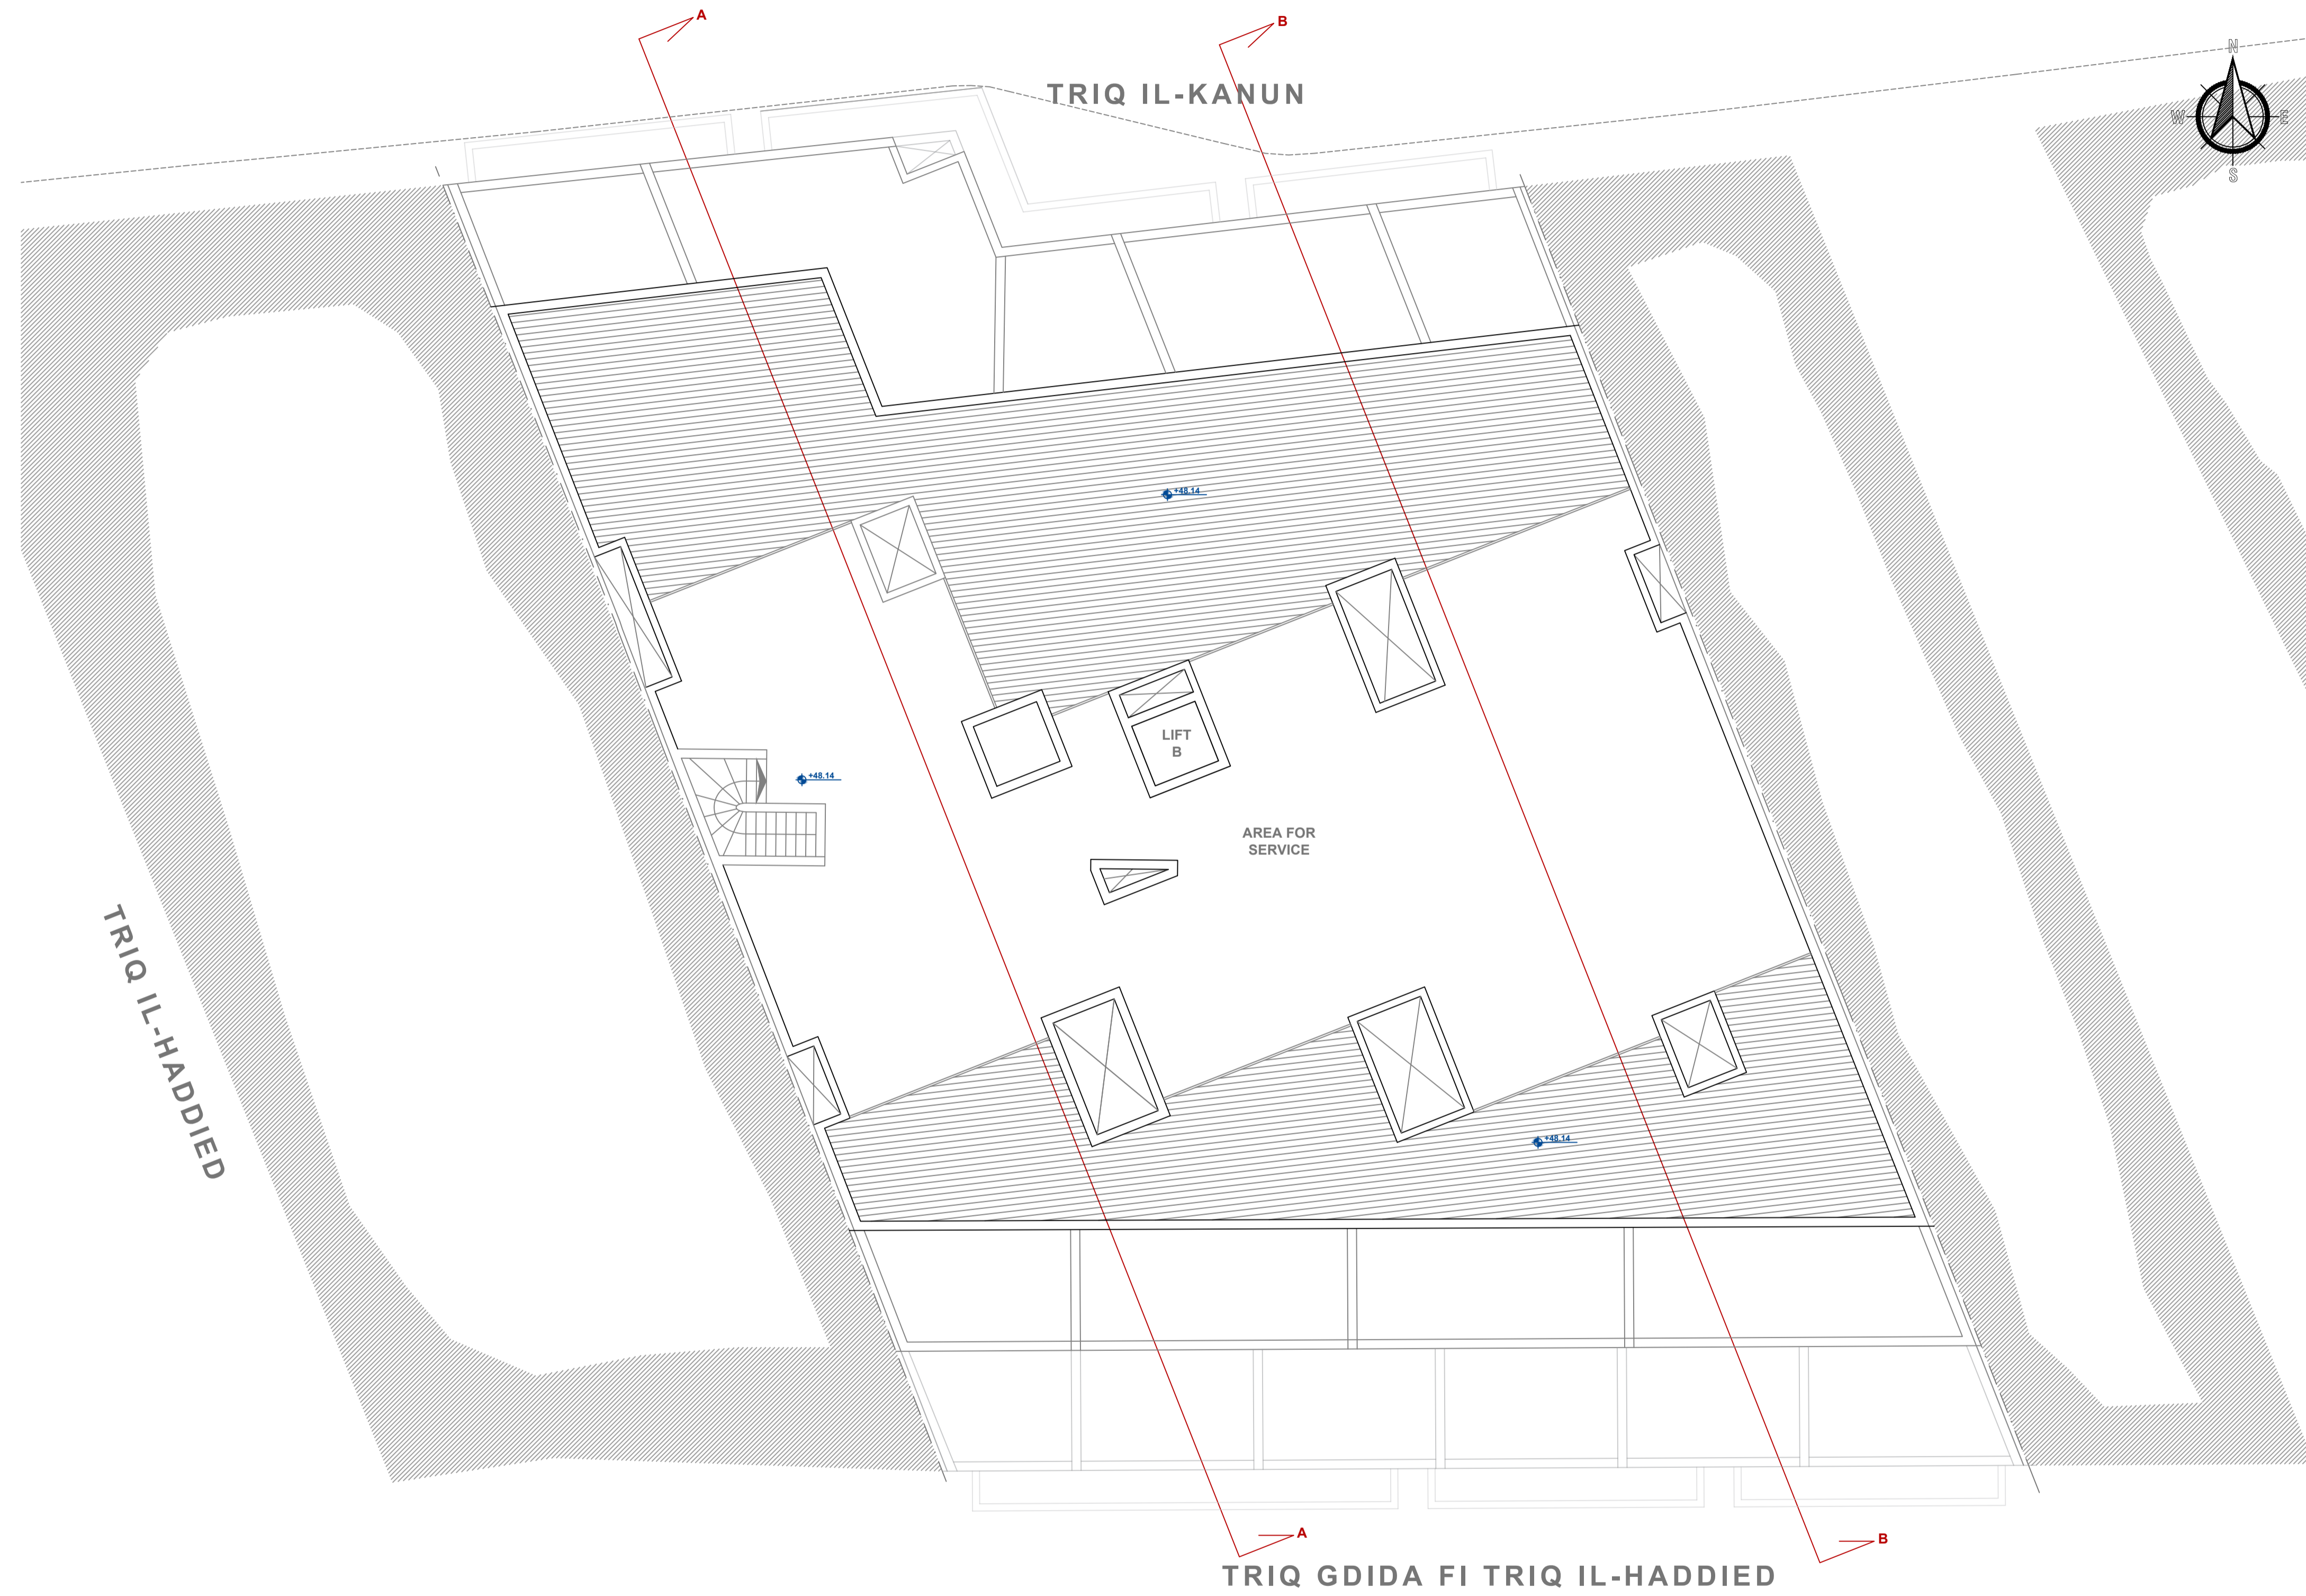

Project Title - To demolish existing property, excavation of a plot and construction of 16 garages at level 00, 1 commercial space class 4b and 57 apartments from level 01 upwards, including 9 penthouses at receded floor level.	Scale - 1:100	Reference - MA.SVN.52.24
Drawing Title - Proposed Level 06	Date - 08/10/2024	Drawing No. - 07
Site Address - Site at, Triq Il-Kanun and Triq Gdida fi Triq Il-Haddied	Drawn by - B.F.	Client - Mr. Herman Cuschieri

■	Green - As Approved But Not Constructed
■	Blue - As Actually Constructed
■	Yellow - To be Demolished
■	Red - Proposed for Construction

PROPOSED SECTIONS

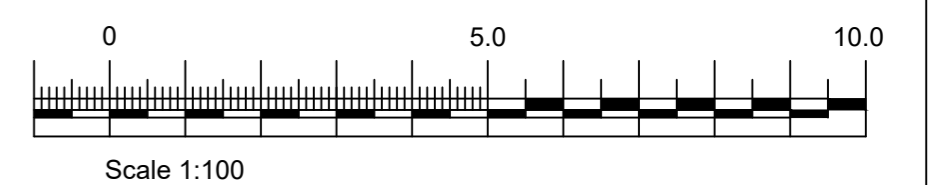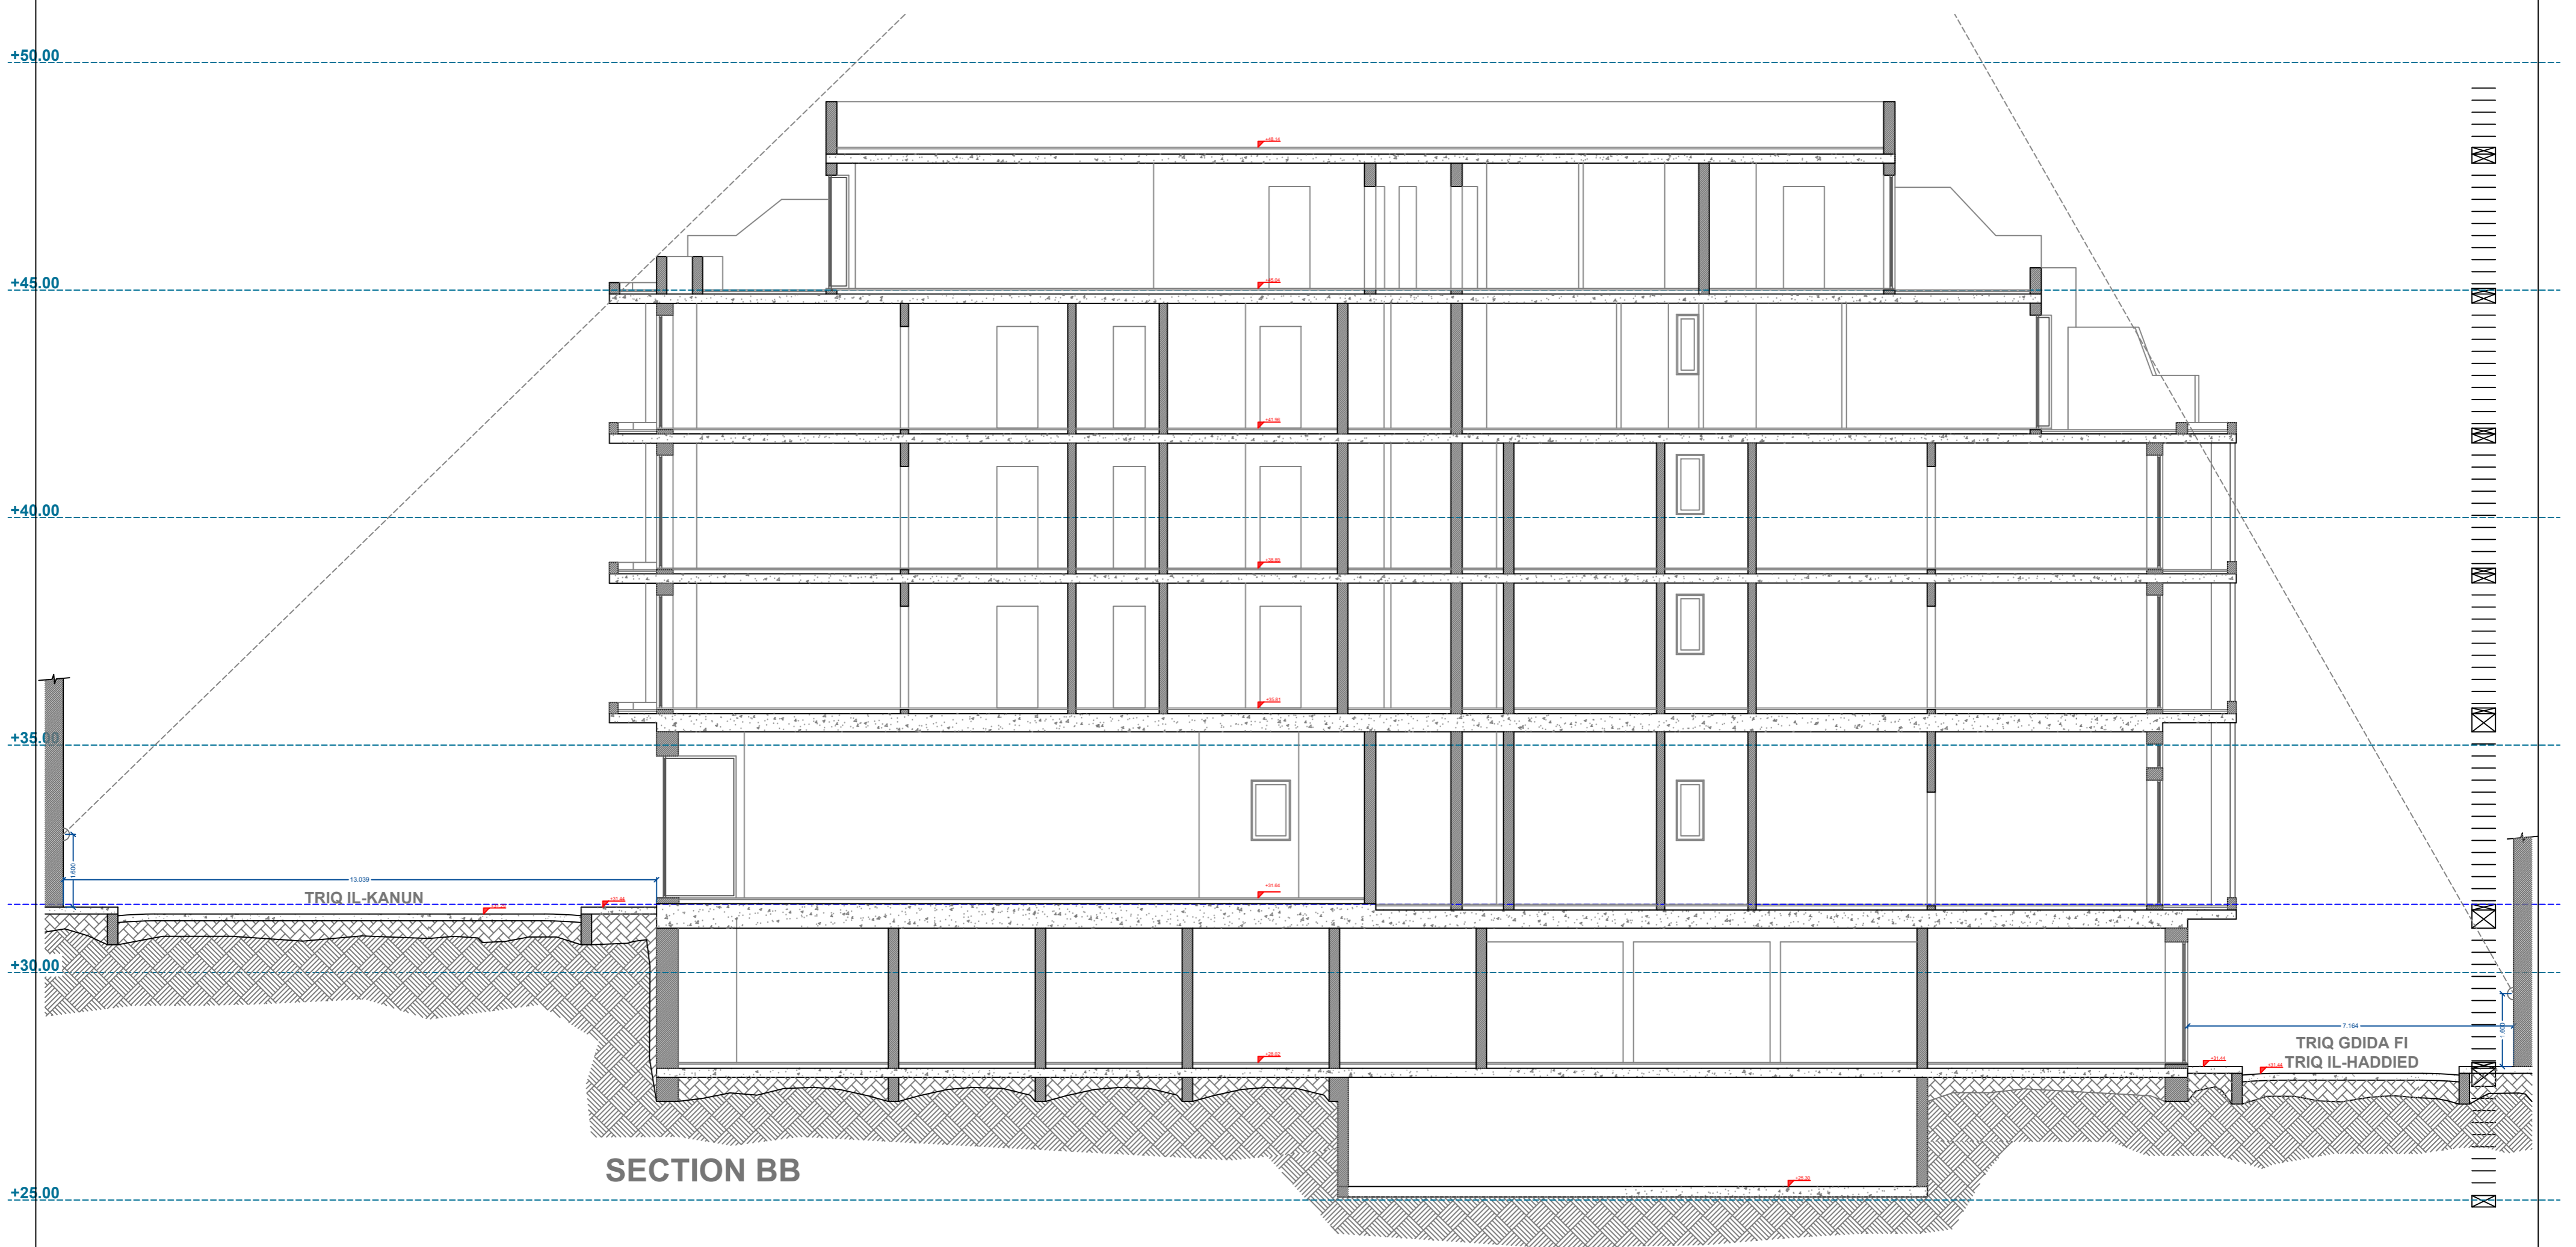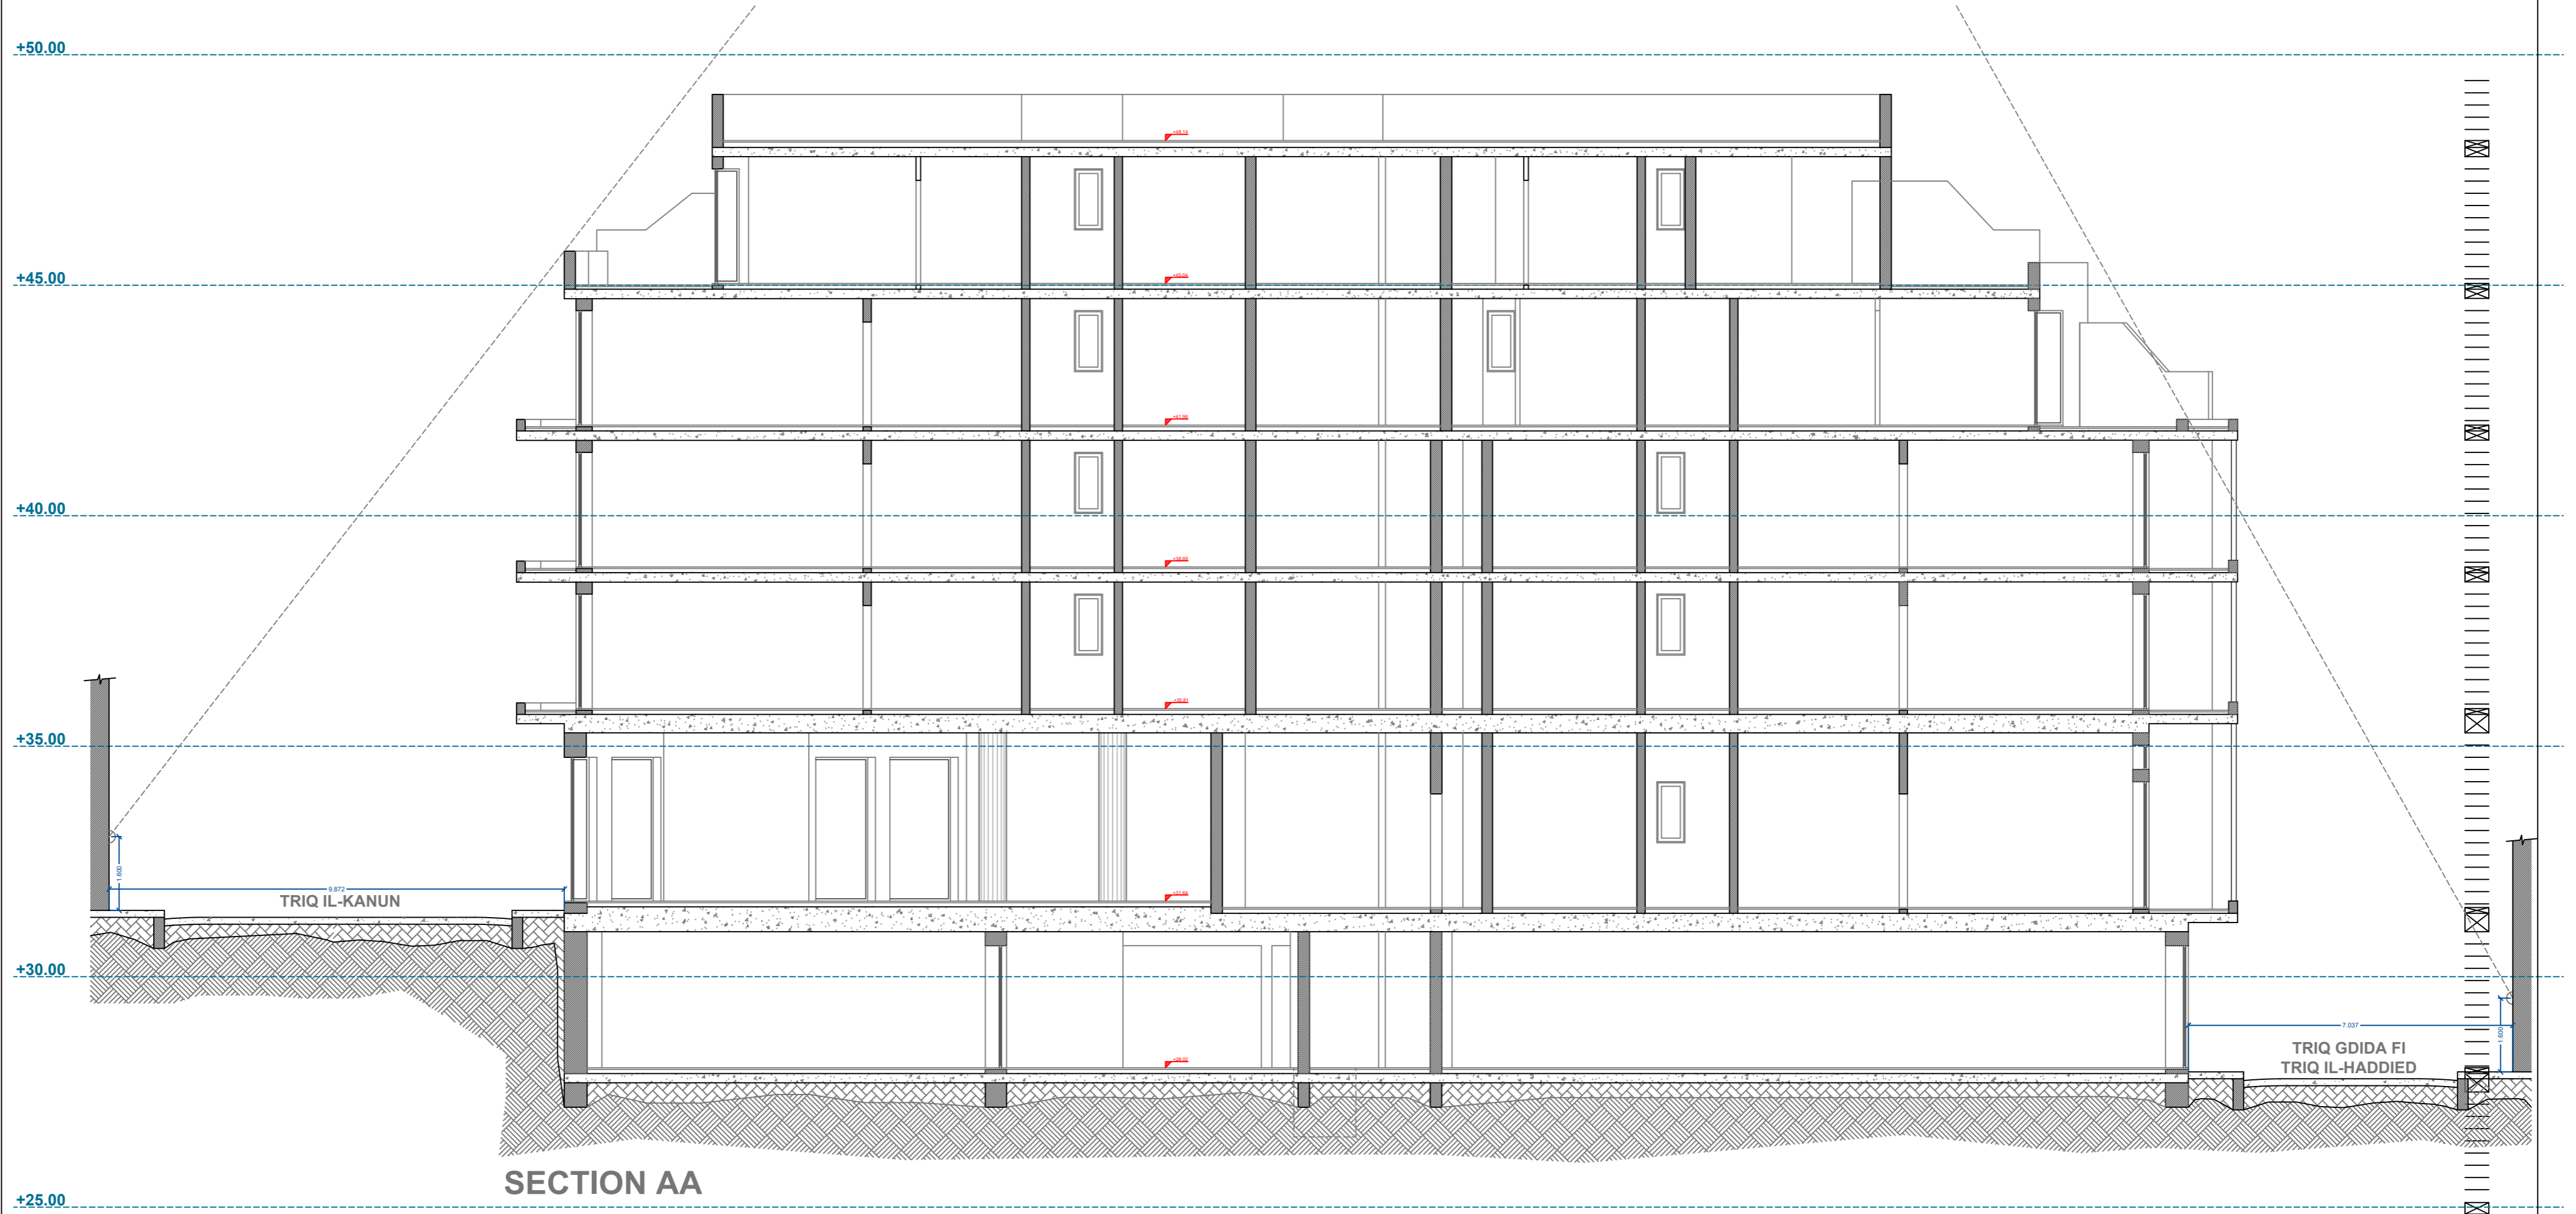

Project Title - To demolish existing property, excavation of a plot and construction of 16 garages at level 00, 1 commercial space class 4b and 37 apartments from level 01 upwards, including 9 penthouses at rooded floor level.	Scale - 1:100	Reference - MA.SVN.52.24
Drawing Title - Proposed Section AA and BB	Date - 08/10/2024	Drawing No. - 09
Site Address - Site at, Triq Il-Kanun and Triq Gdida fi Triq Il-Haddied	Drawn by - B.F.	Client - Mr. Herman Cuschieri

■	Green - As Approved But Not Constructed
■	Blue - As Actually Constructed
■	Yellow - To be Demolished
■	Red - Proposed for Construction