



LEVEL 3
SCALE 1:100
PROPOSED

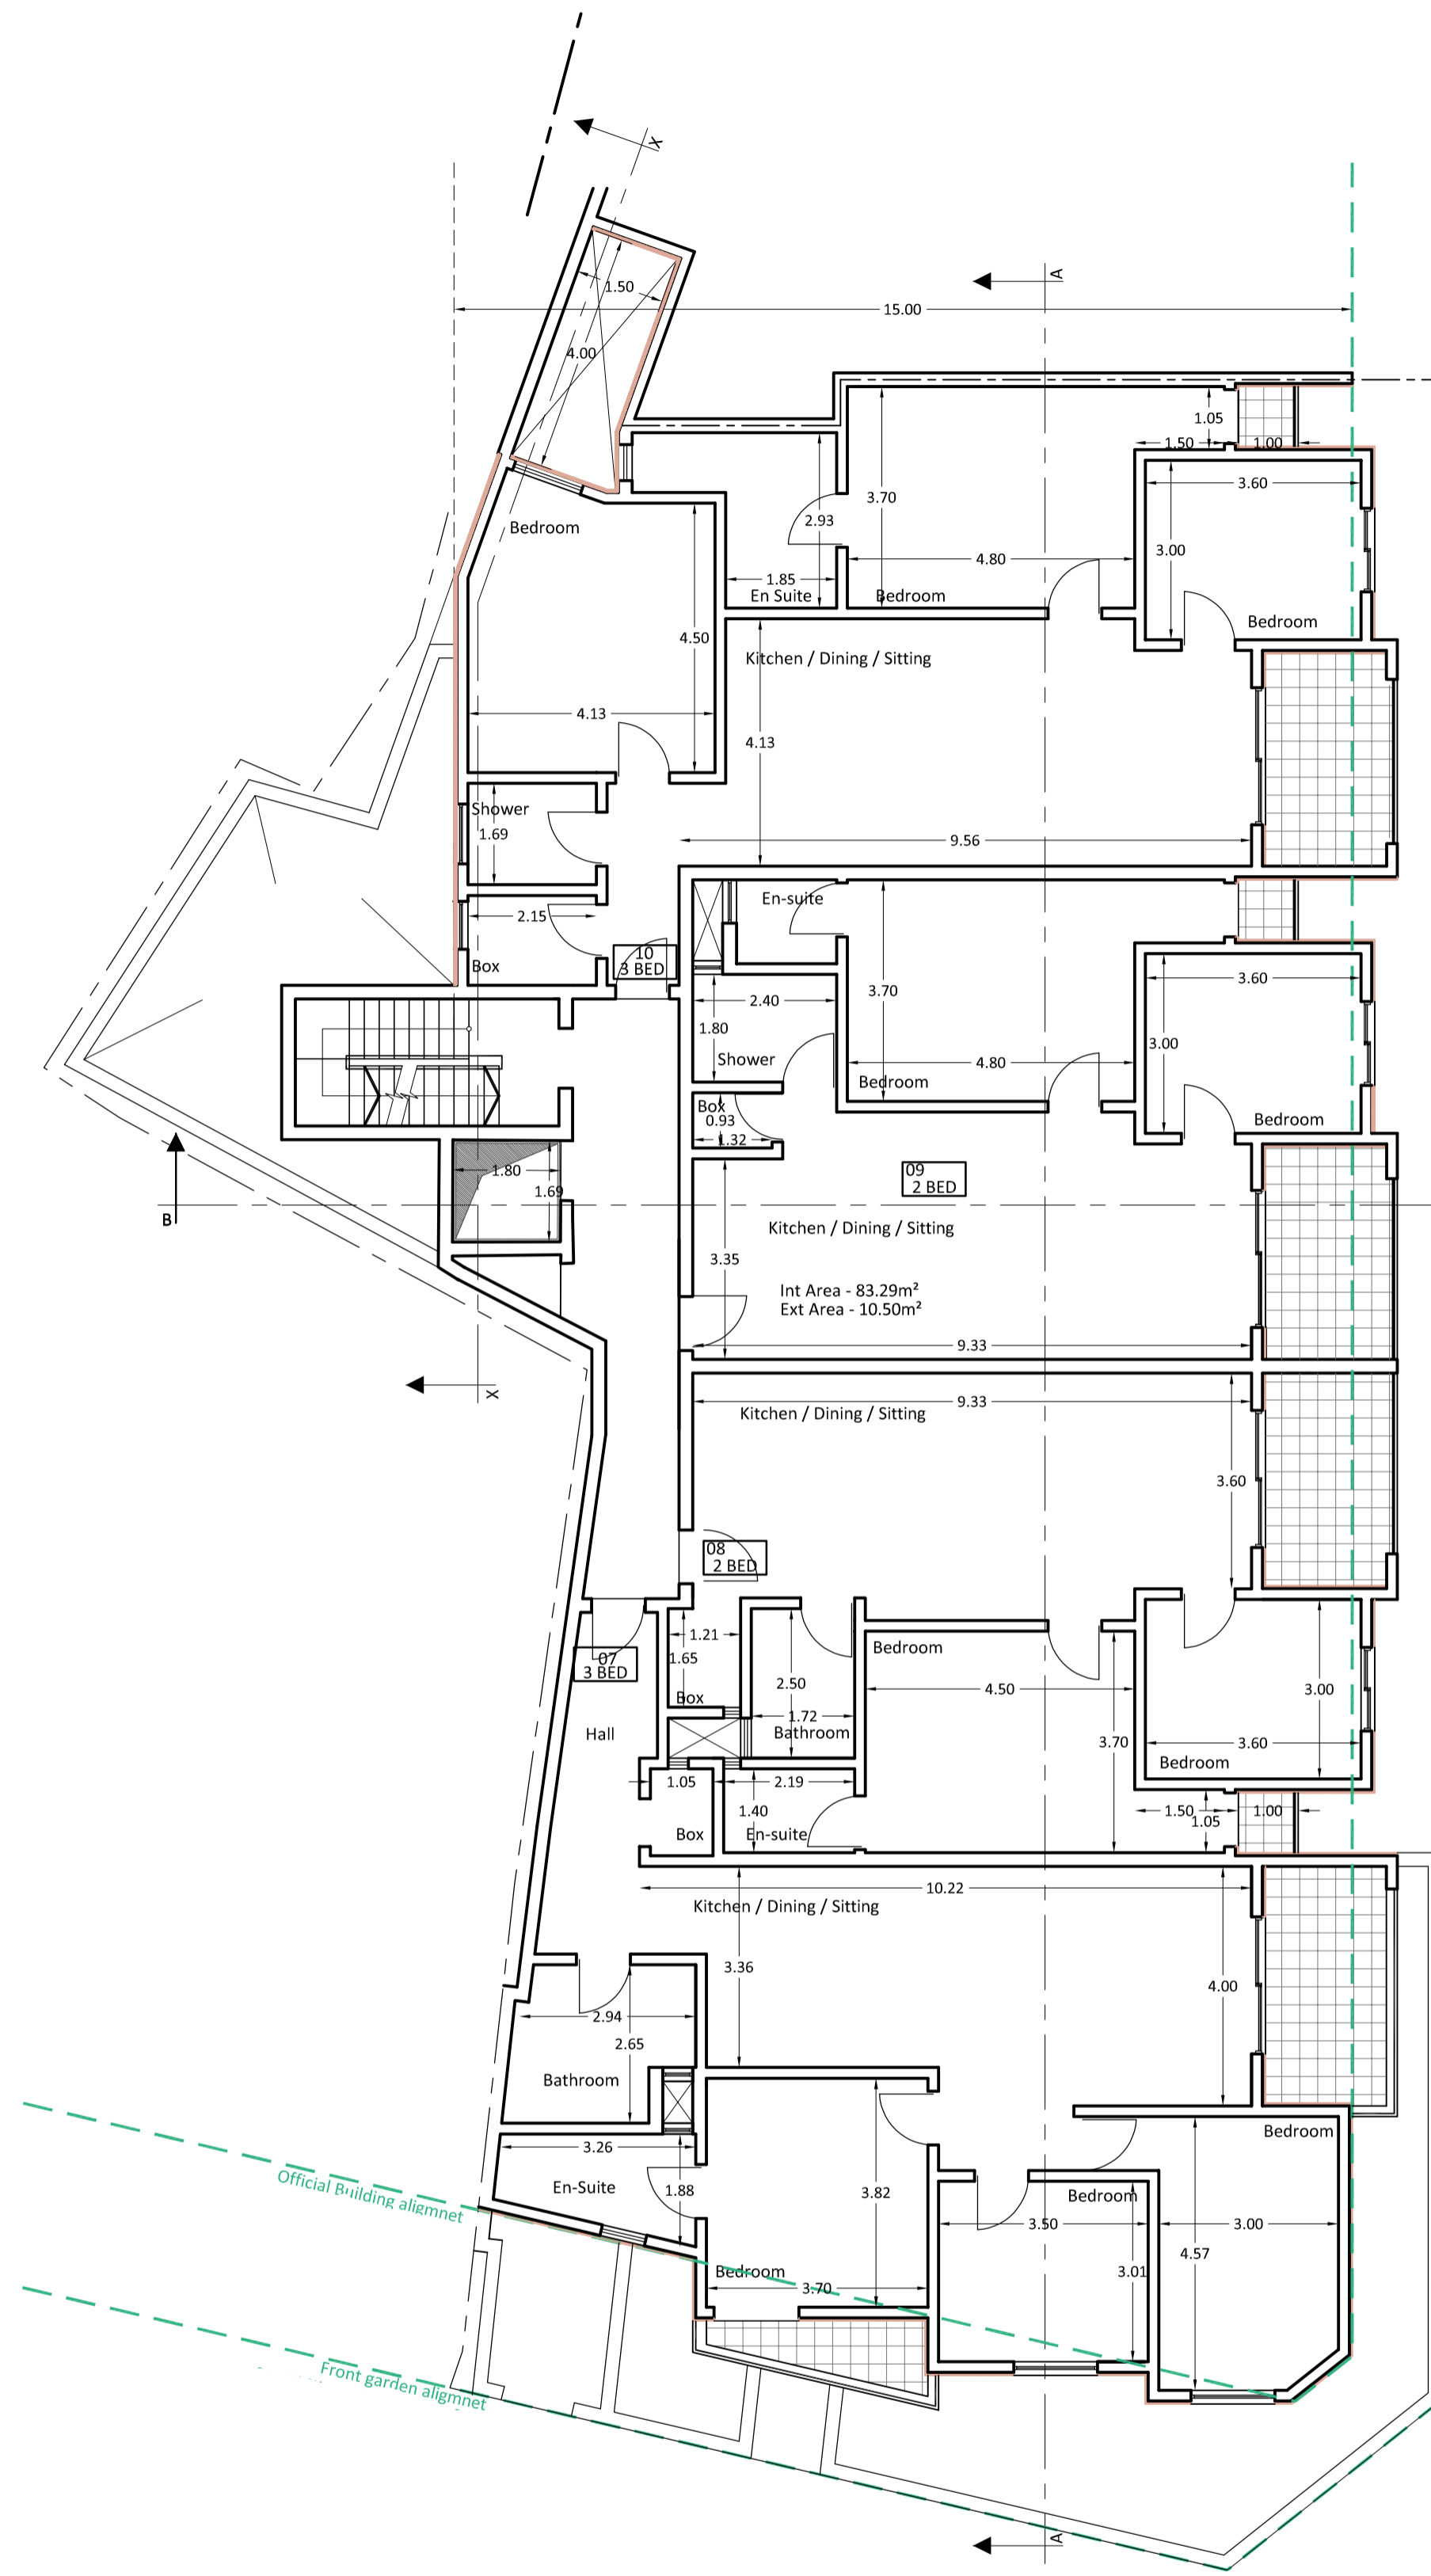

LEVEL 4
SCALE 1:100
PROPOSED

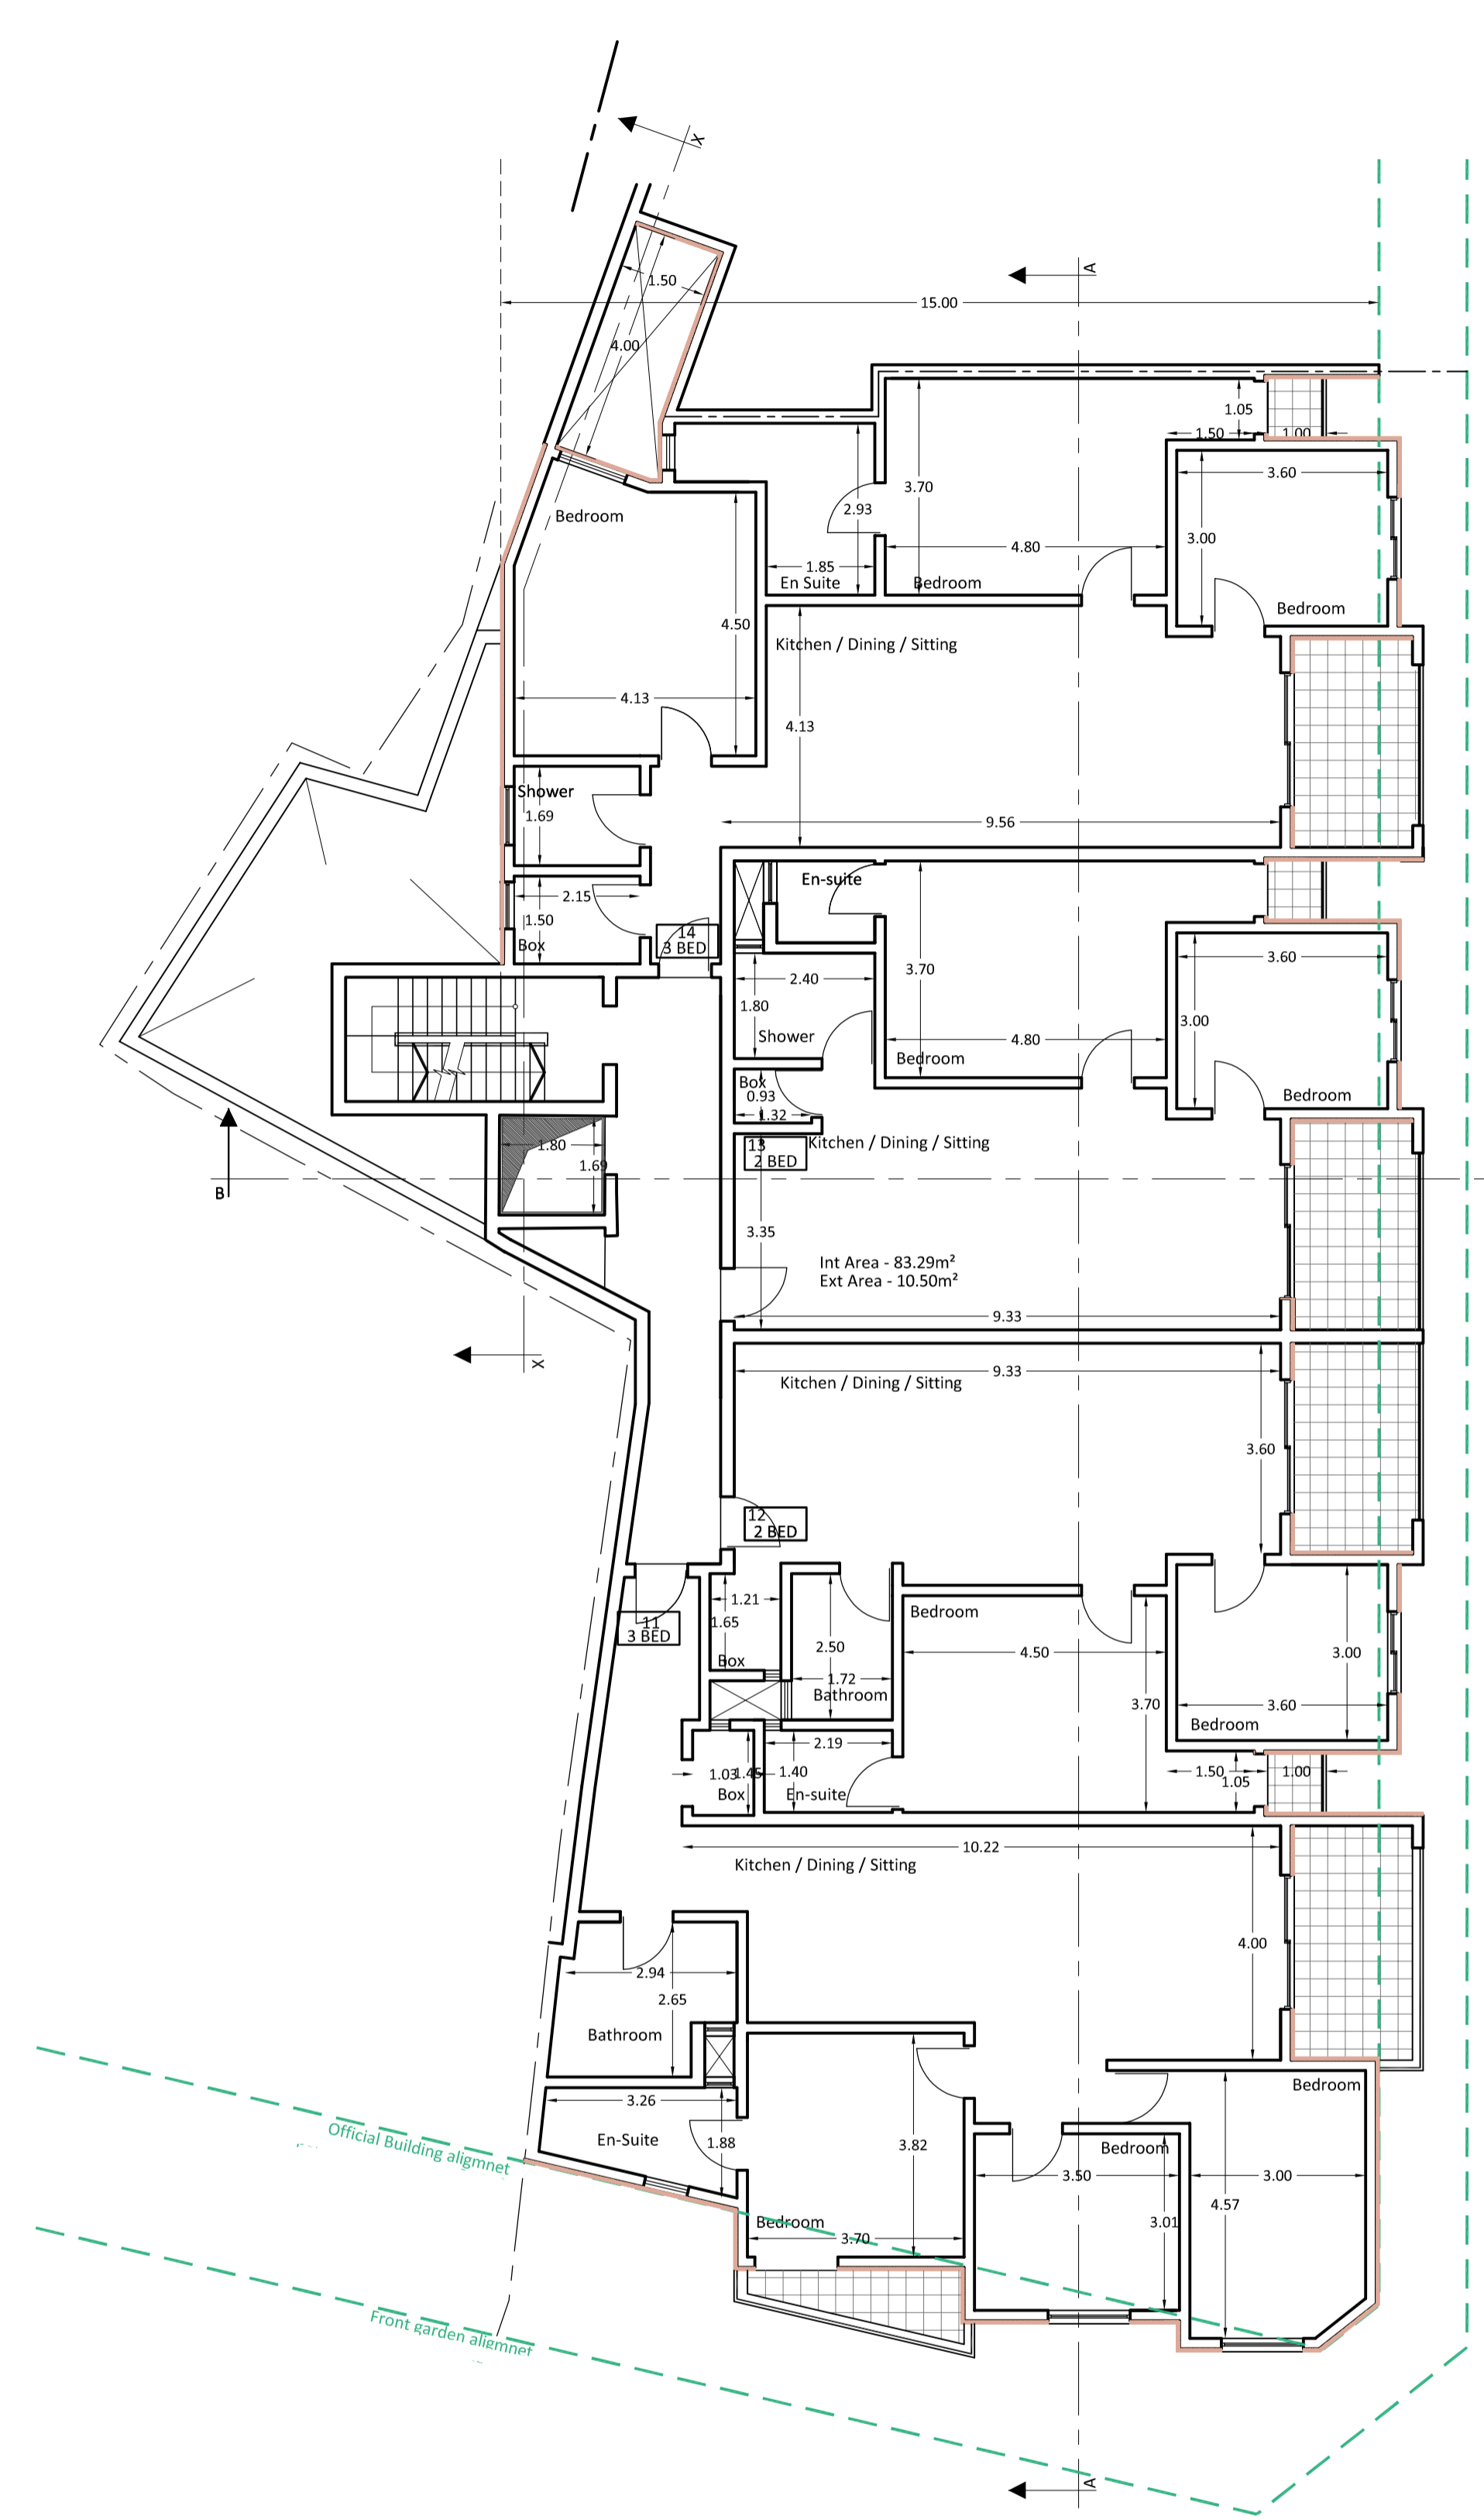

LEVEL 5
SCALE 1:100
PROPOSED

