


Proposed -2nd Floor

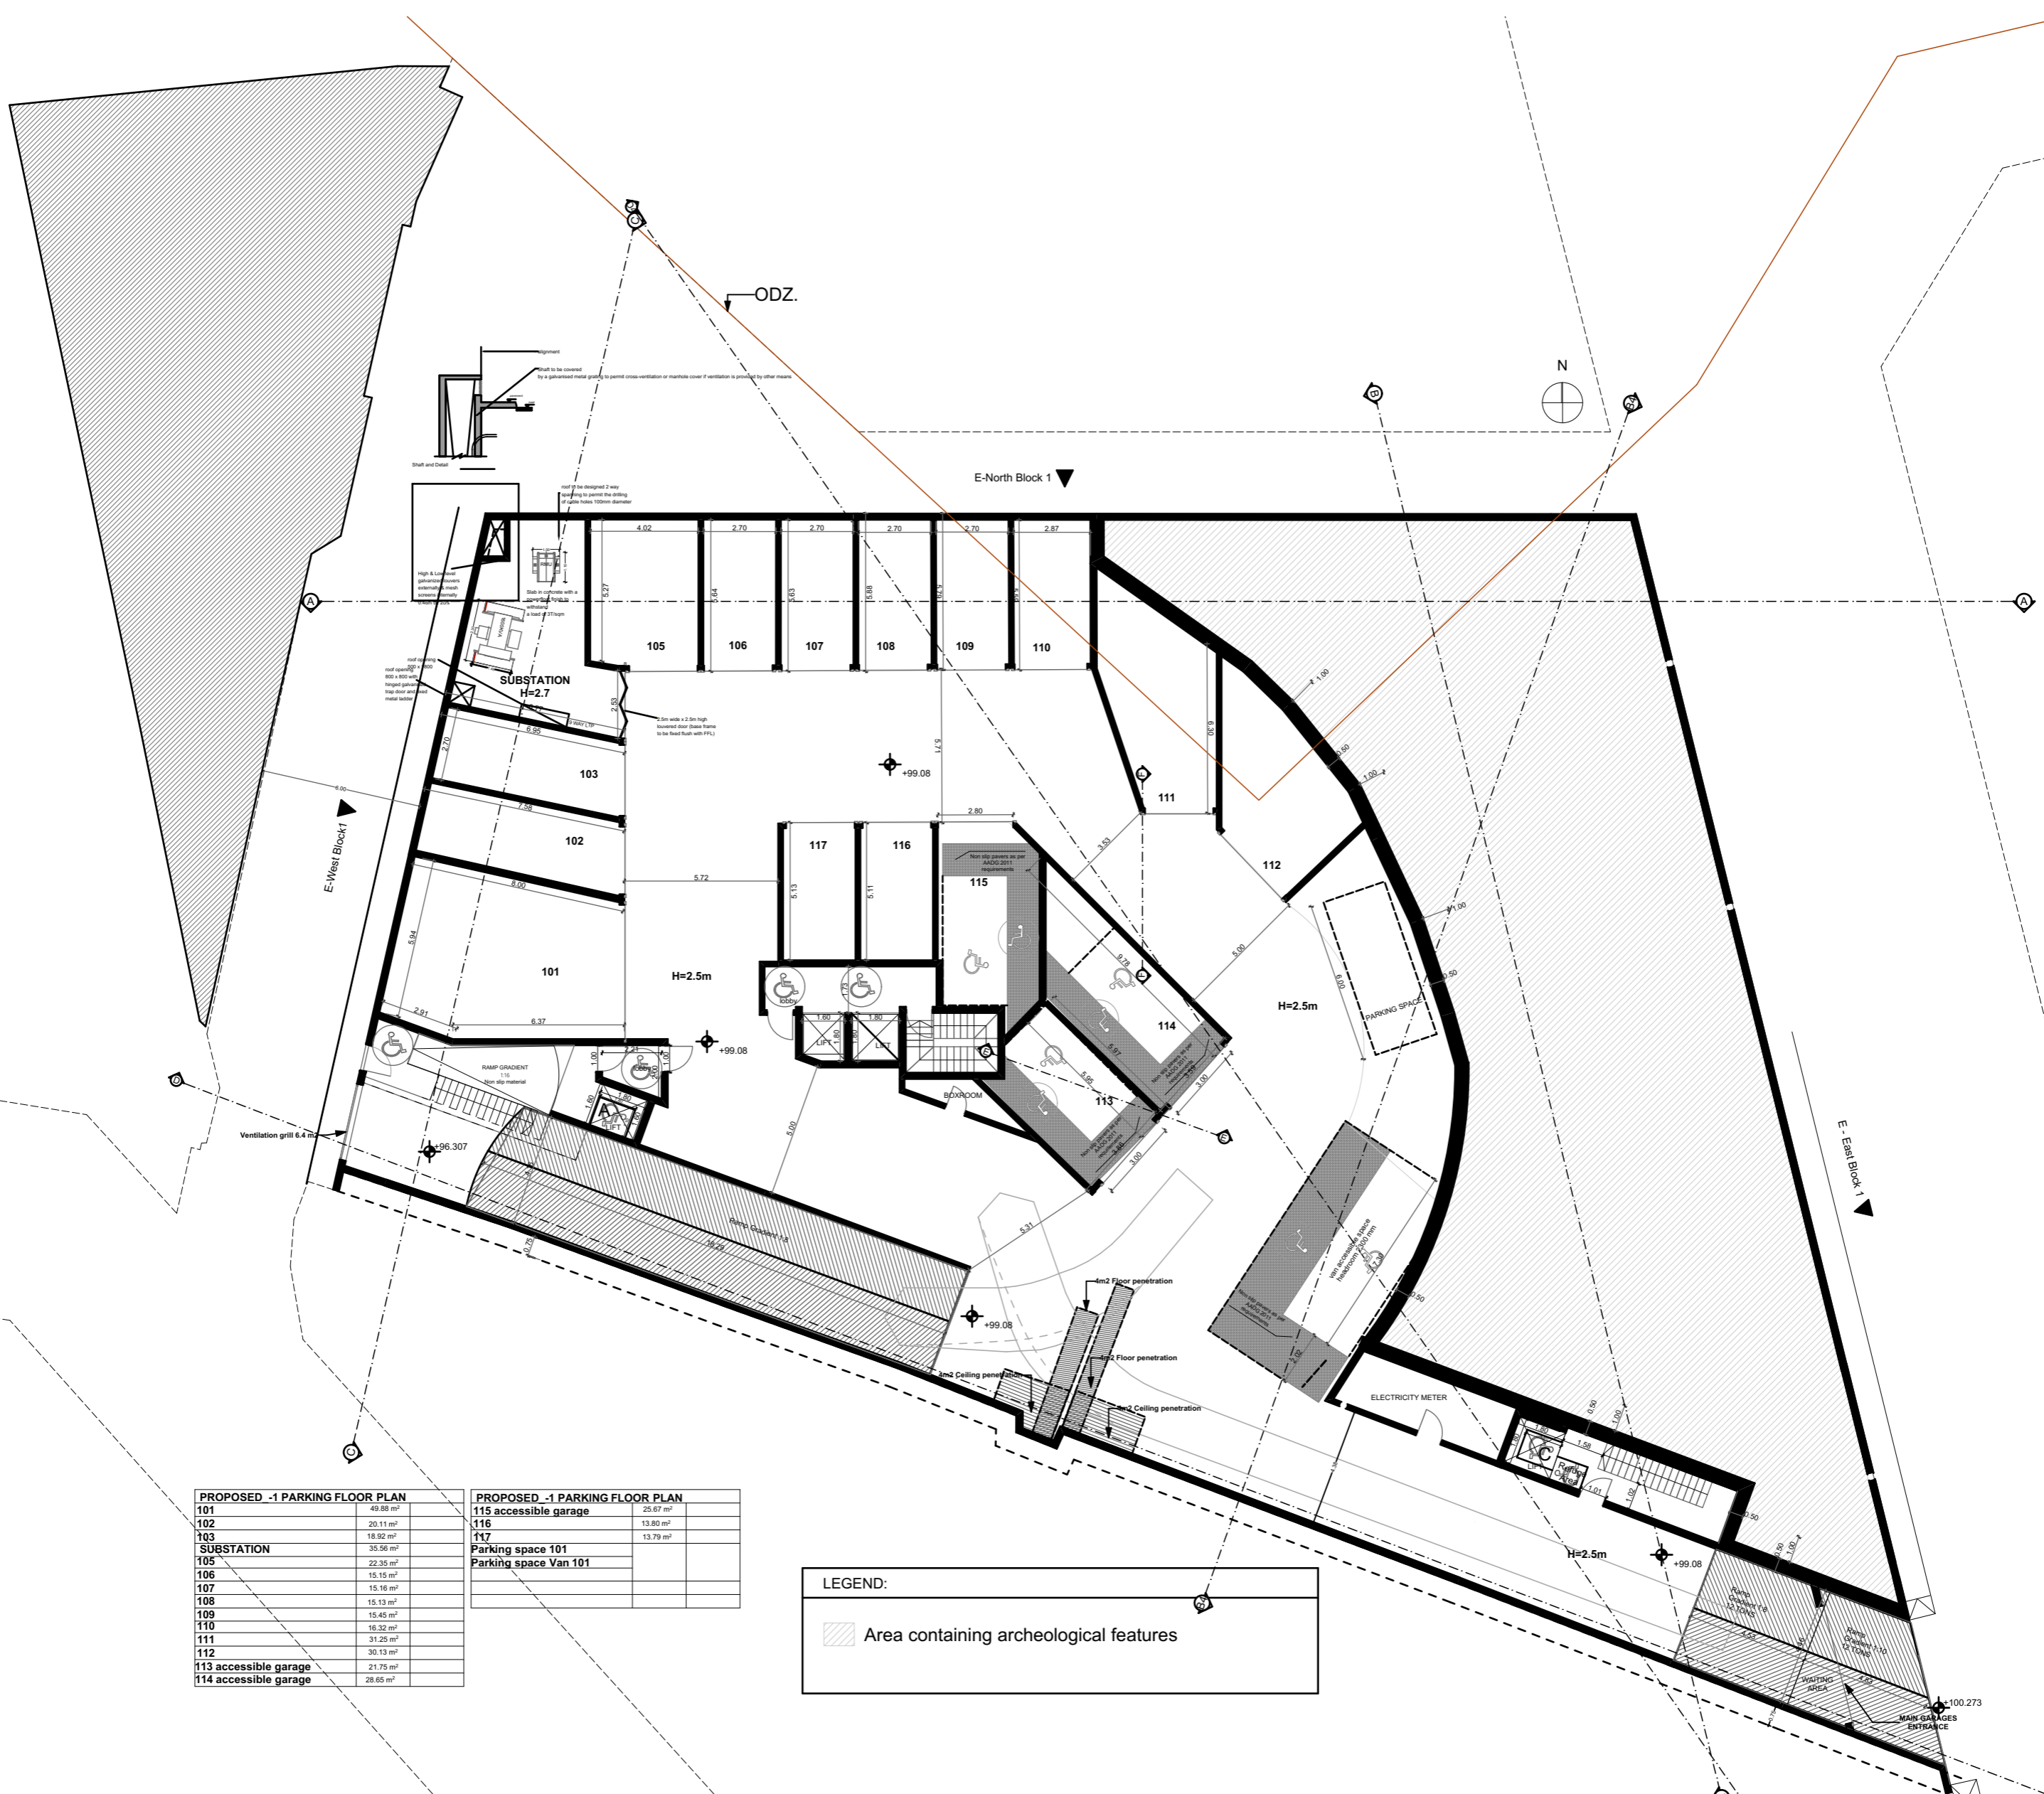

Proposed -1st Floor